




**FRONT ELEVATION**


SCALE: 1/4" = 1'-0"

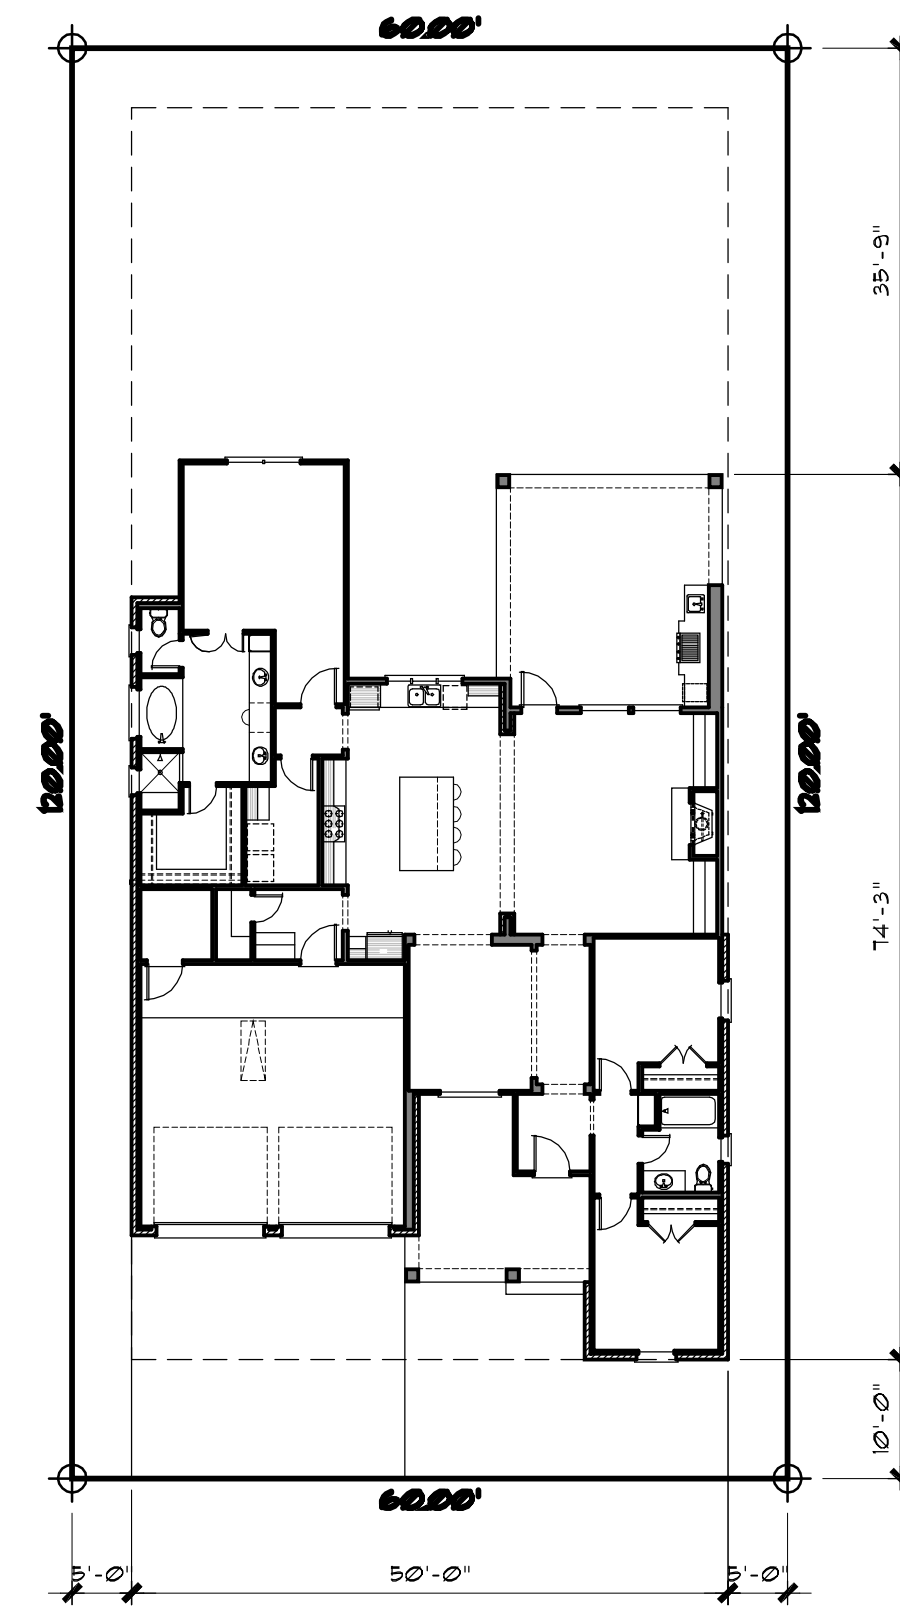

**LOT PLAN**

SCALE: 1/16" = 1'-0"

AREAS	
TOTAL LIVING	1981
PORCHES	555
GARAGE / STORAGE	371
TOTAL UNDER ROOF	3119
WIDTH	50'-0"
DEPTH	74'-3"

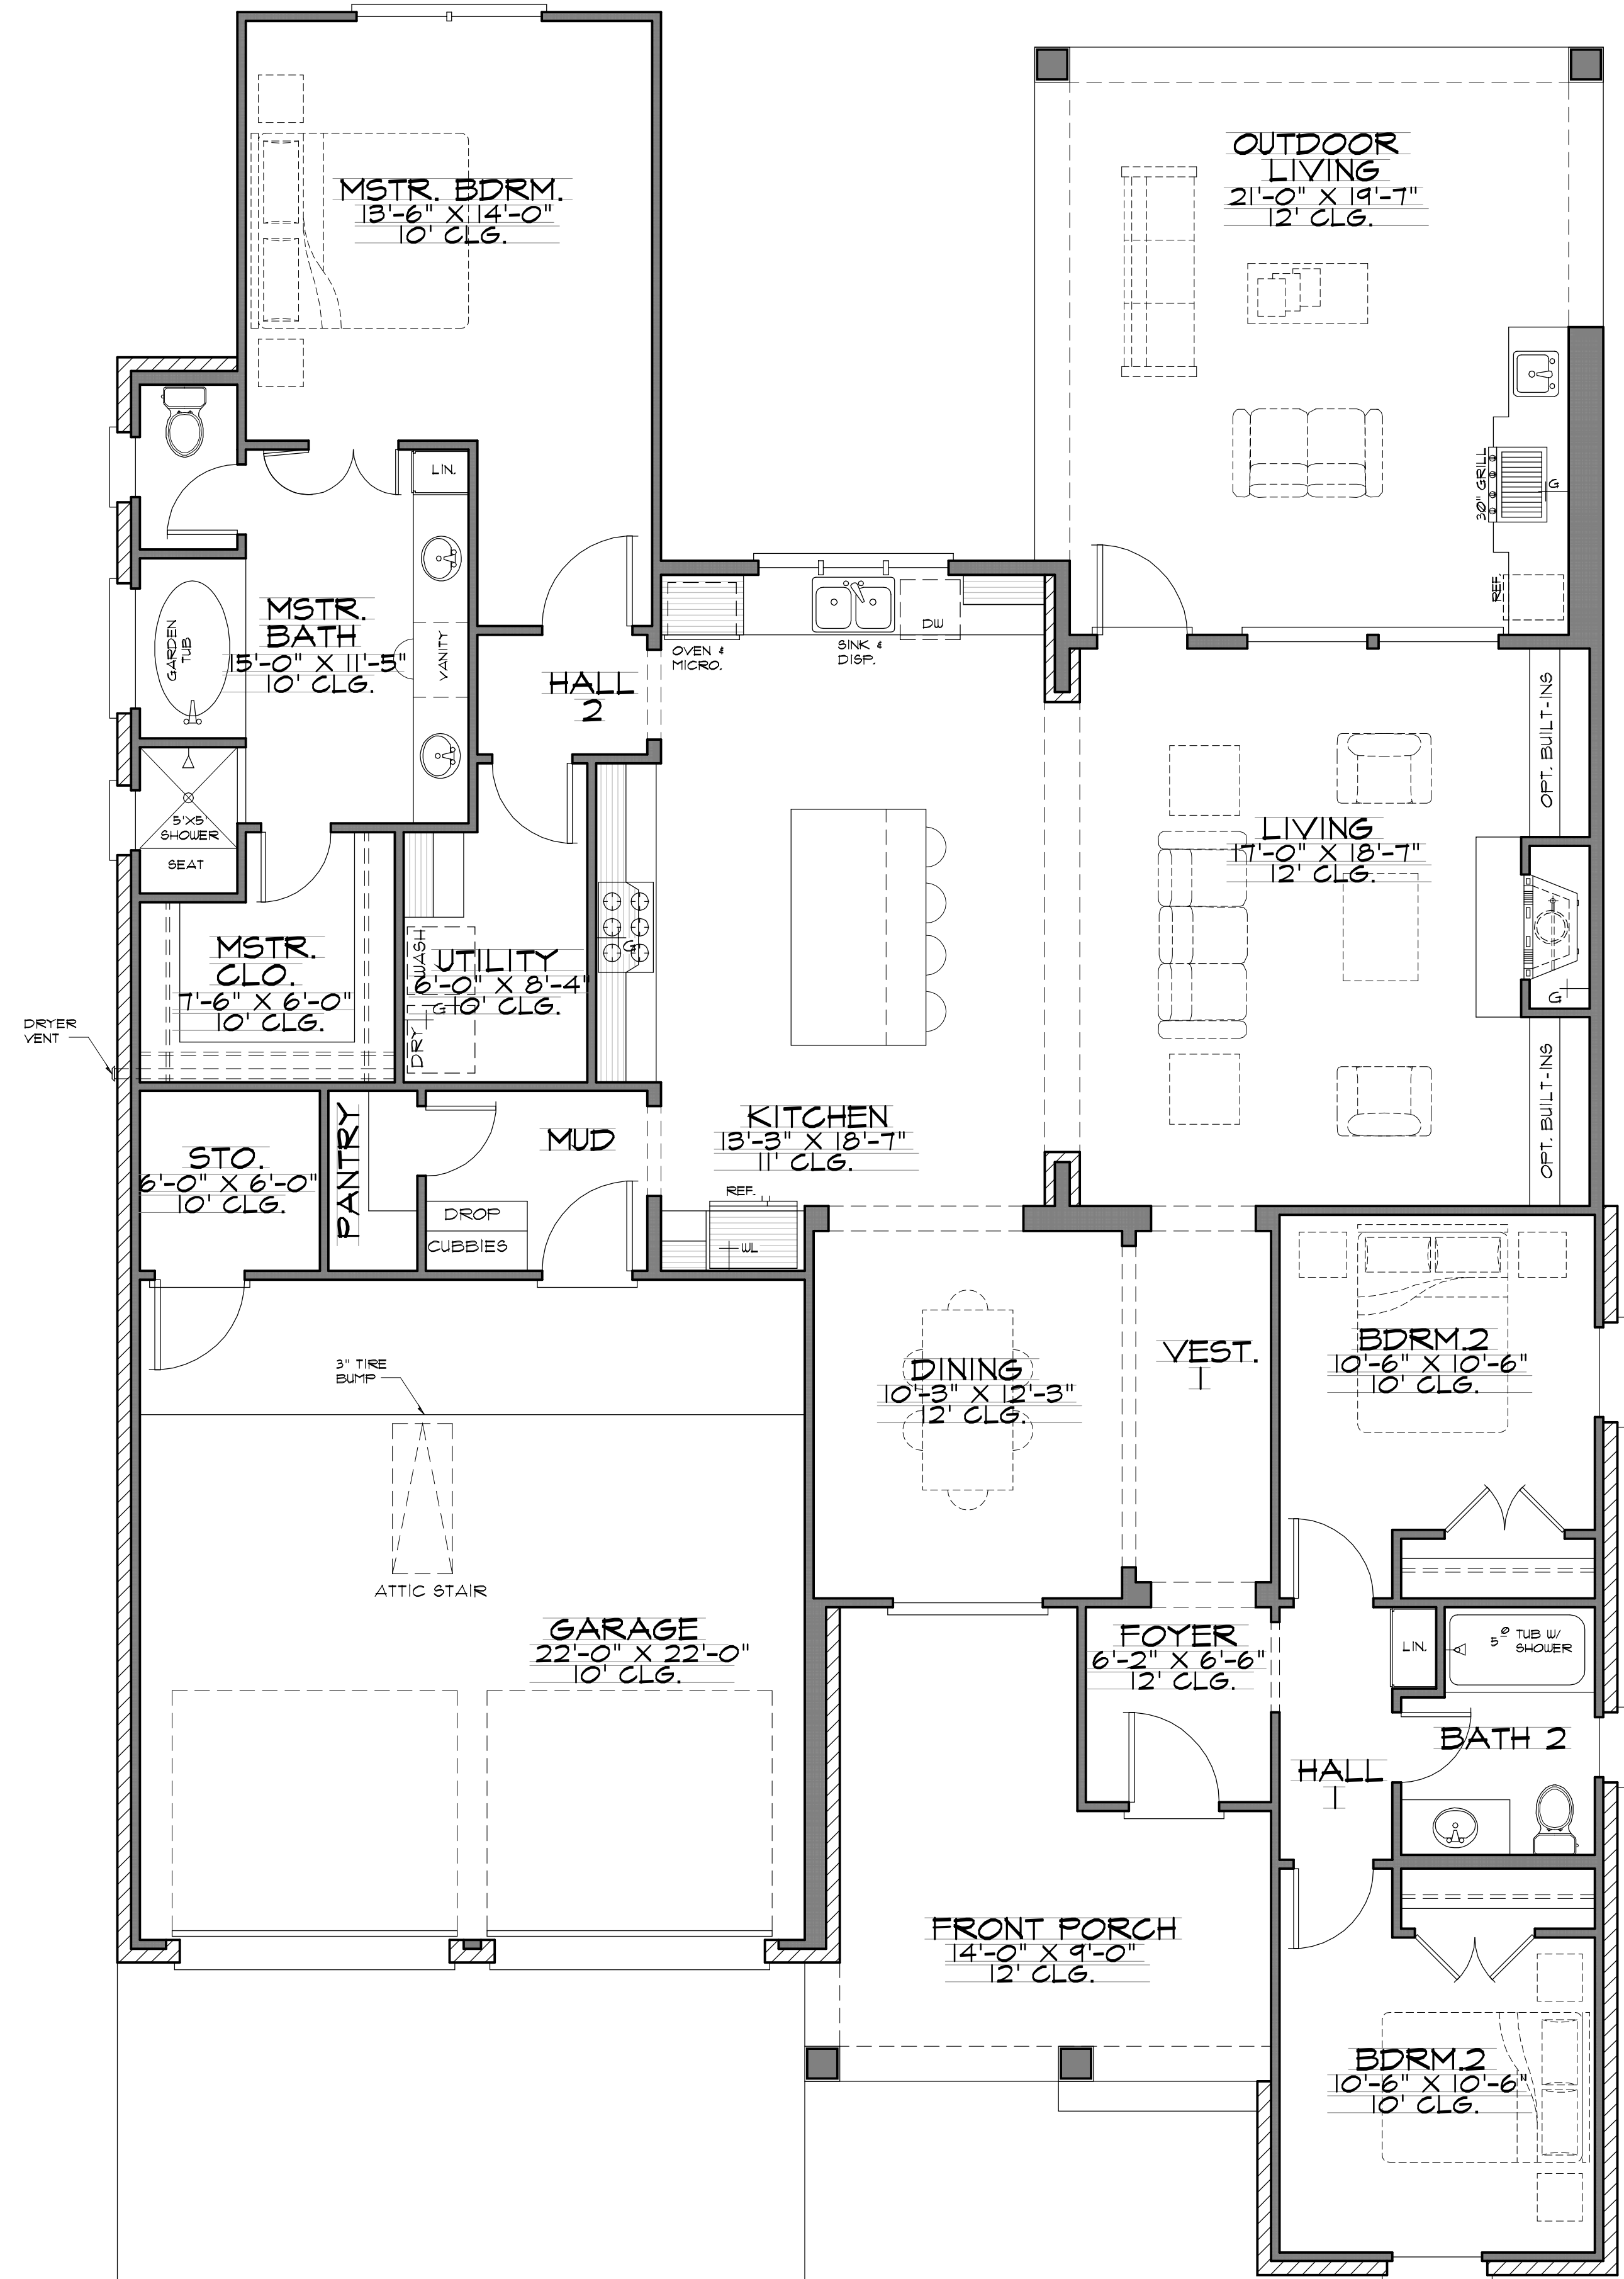

**FLOOR PLAN**

SCALE: 1/4" = 1'-0"

